

Lenz-Smith Replat
of Lots 4, 5, and 6, Block 3, Original Town of
Maywood, Frontier County, Nebraska
November 2011

State of Nebraska
County of Frontier SS
Village of Maywood
Lenz-Smith Replat, of Lots 4, 5 and 6, Block 3, Original Town of Maywood,
Frontier County, Nebraska as it is shown on the foregoing plat is created with the
free consent and in accordance with the desires of the undersigned who are the sole
owners and proprietors of the land included therein and shall be known as
Lenz-Smith Replat, Maywood, Frontier County, Nebraska.

Elaine Simon Lenz
owner

Randy S. Lenz
owner

Daniel Smith
owner

Karen Smith
owner

State of Nebraska
County of _____ SS

The foregoing instrument was acknowledged before me the ____ day
of _____, 2011 by Elaine Simon Lenz.

My commission expires _____.

Notary Public

State of Nebraska
County of _____ SS

The foregoing instrument was acknowledged before me the ____ day
of _____, 2011 by Randy S. Lenz.

My commission expires _____.

Notary Public

State of Nebraska
County of _____ SS

The foregoing instrument was acknowledged before me the ____ day
of _____, 2011 by Daniel Smith.

My commission expires _____.

Notary Public

State of Nebraska
County of _____ SS

The foregoing instrument was acknowledged before me the ____ day
of _____, 2011 by Karen Smith.

My commission expires _____.

Notary Public

State of Nebraska
County of Frontier SS
Village of Maywood

This is to certify that the foregoing plat was presented to the Chairman
and Village Board at a regular meeting on the ____ day of _____,
2011 and was approved and accepted on that date.

Village Clerk

Chairman

State of Nebraska
County of Frontier SS
Village of Maywood

This is to certify that the foregoing plat was presented to the Village
Planning Commission on the ____ day of _____, 2011 and was
approved and accepted on that date.

Chairman

I have surveyed and marked the corners of Lots 1 and 2, Lenz-Smith Replat,
Maywood, Frontier County, Nebraska and the foregoing plat is a true and
correct delineation of said survey.

All measurements are recorded in feet and decimals of a foot.
All corners are marked as shown on the plat.


Witness my hand the 8th day of December, 2011.

Bonita M. Edwards
Registered Land Surveyor
Nebr. Reg. No. 464

State of Nebraska
County of Frontier SS
Filed for record the ____ day of _____ at _____
o'clock ____ M.

See Book ____ Page ____

Frontier County Register of Deeds

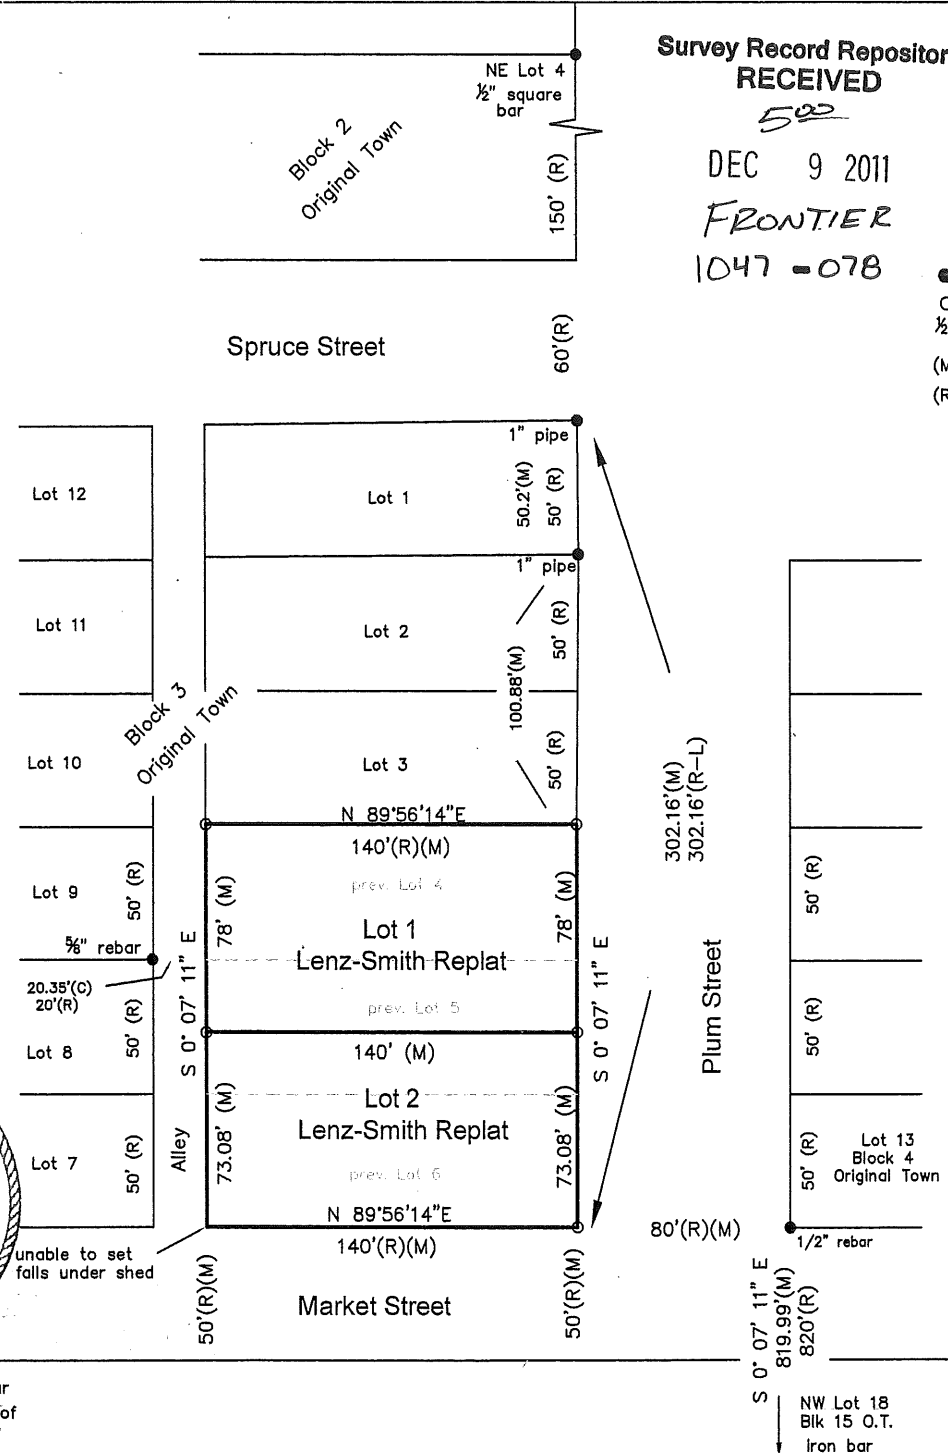

Survey Record Repository
RECEIVED
500
DEC 9 2011
FRONTIER
1047 - 078

- Corner Found
- Corner Set
- 1/2"x24" rebar with OPC unless noted
- (M) Measured Distance
- (R) Record Distance

REFERENCE:
B. Langenberg survey in O.T.
& Callahans Addition (2004)

B. Langenberg survey in
Sparhawks Addition (2006)

G. Dicenta survey in
Sparhawks Addition (2007)

Set corners matching bearing
from the south on the east
side of the street, 80' west
of SW Corner Lot 13, Block
14, and record distance of
50' north of E-W centerline
Market Street (pro-rated N-S
distances of Block 3 from NE
to SE Block Corners